

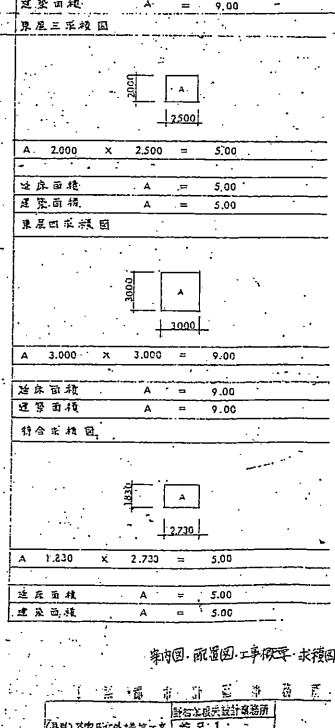
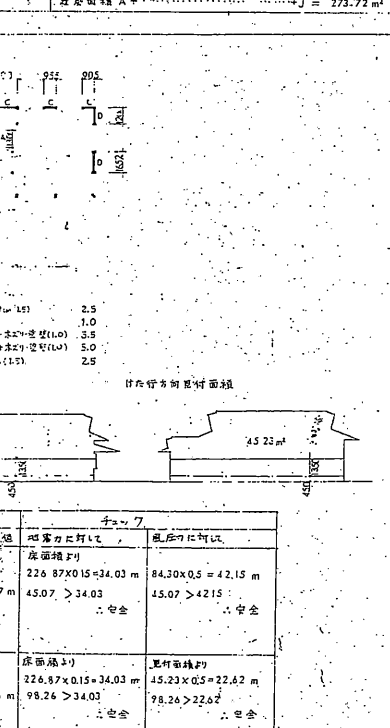
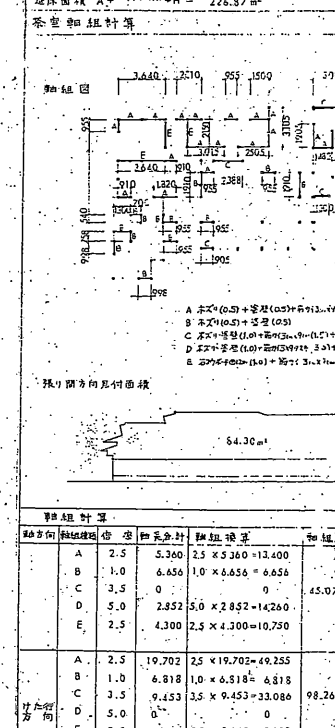
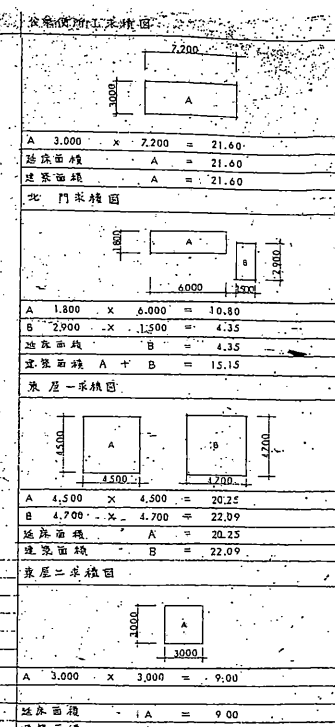
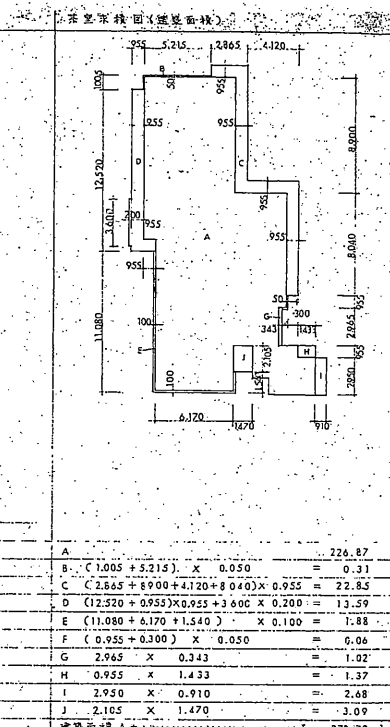
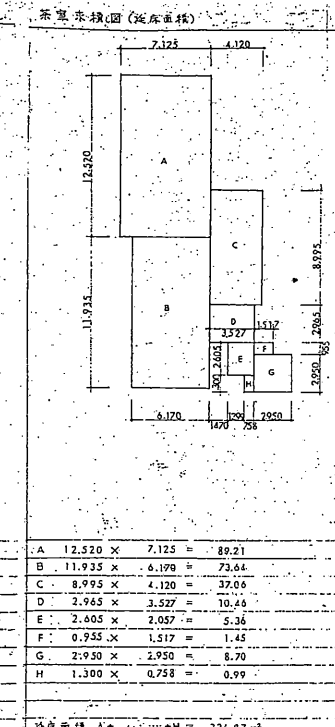
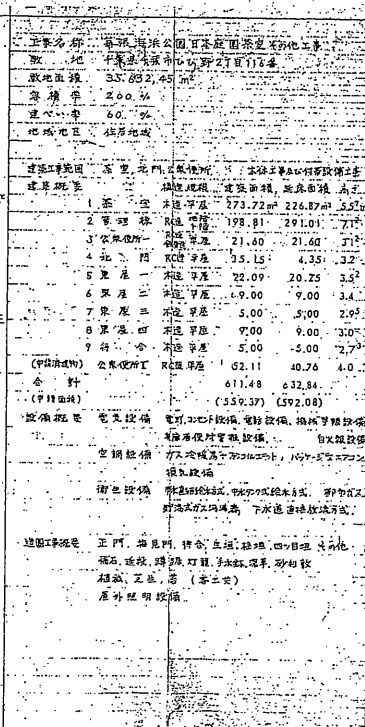


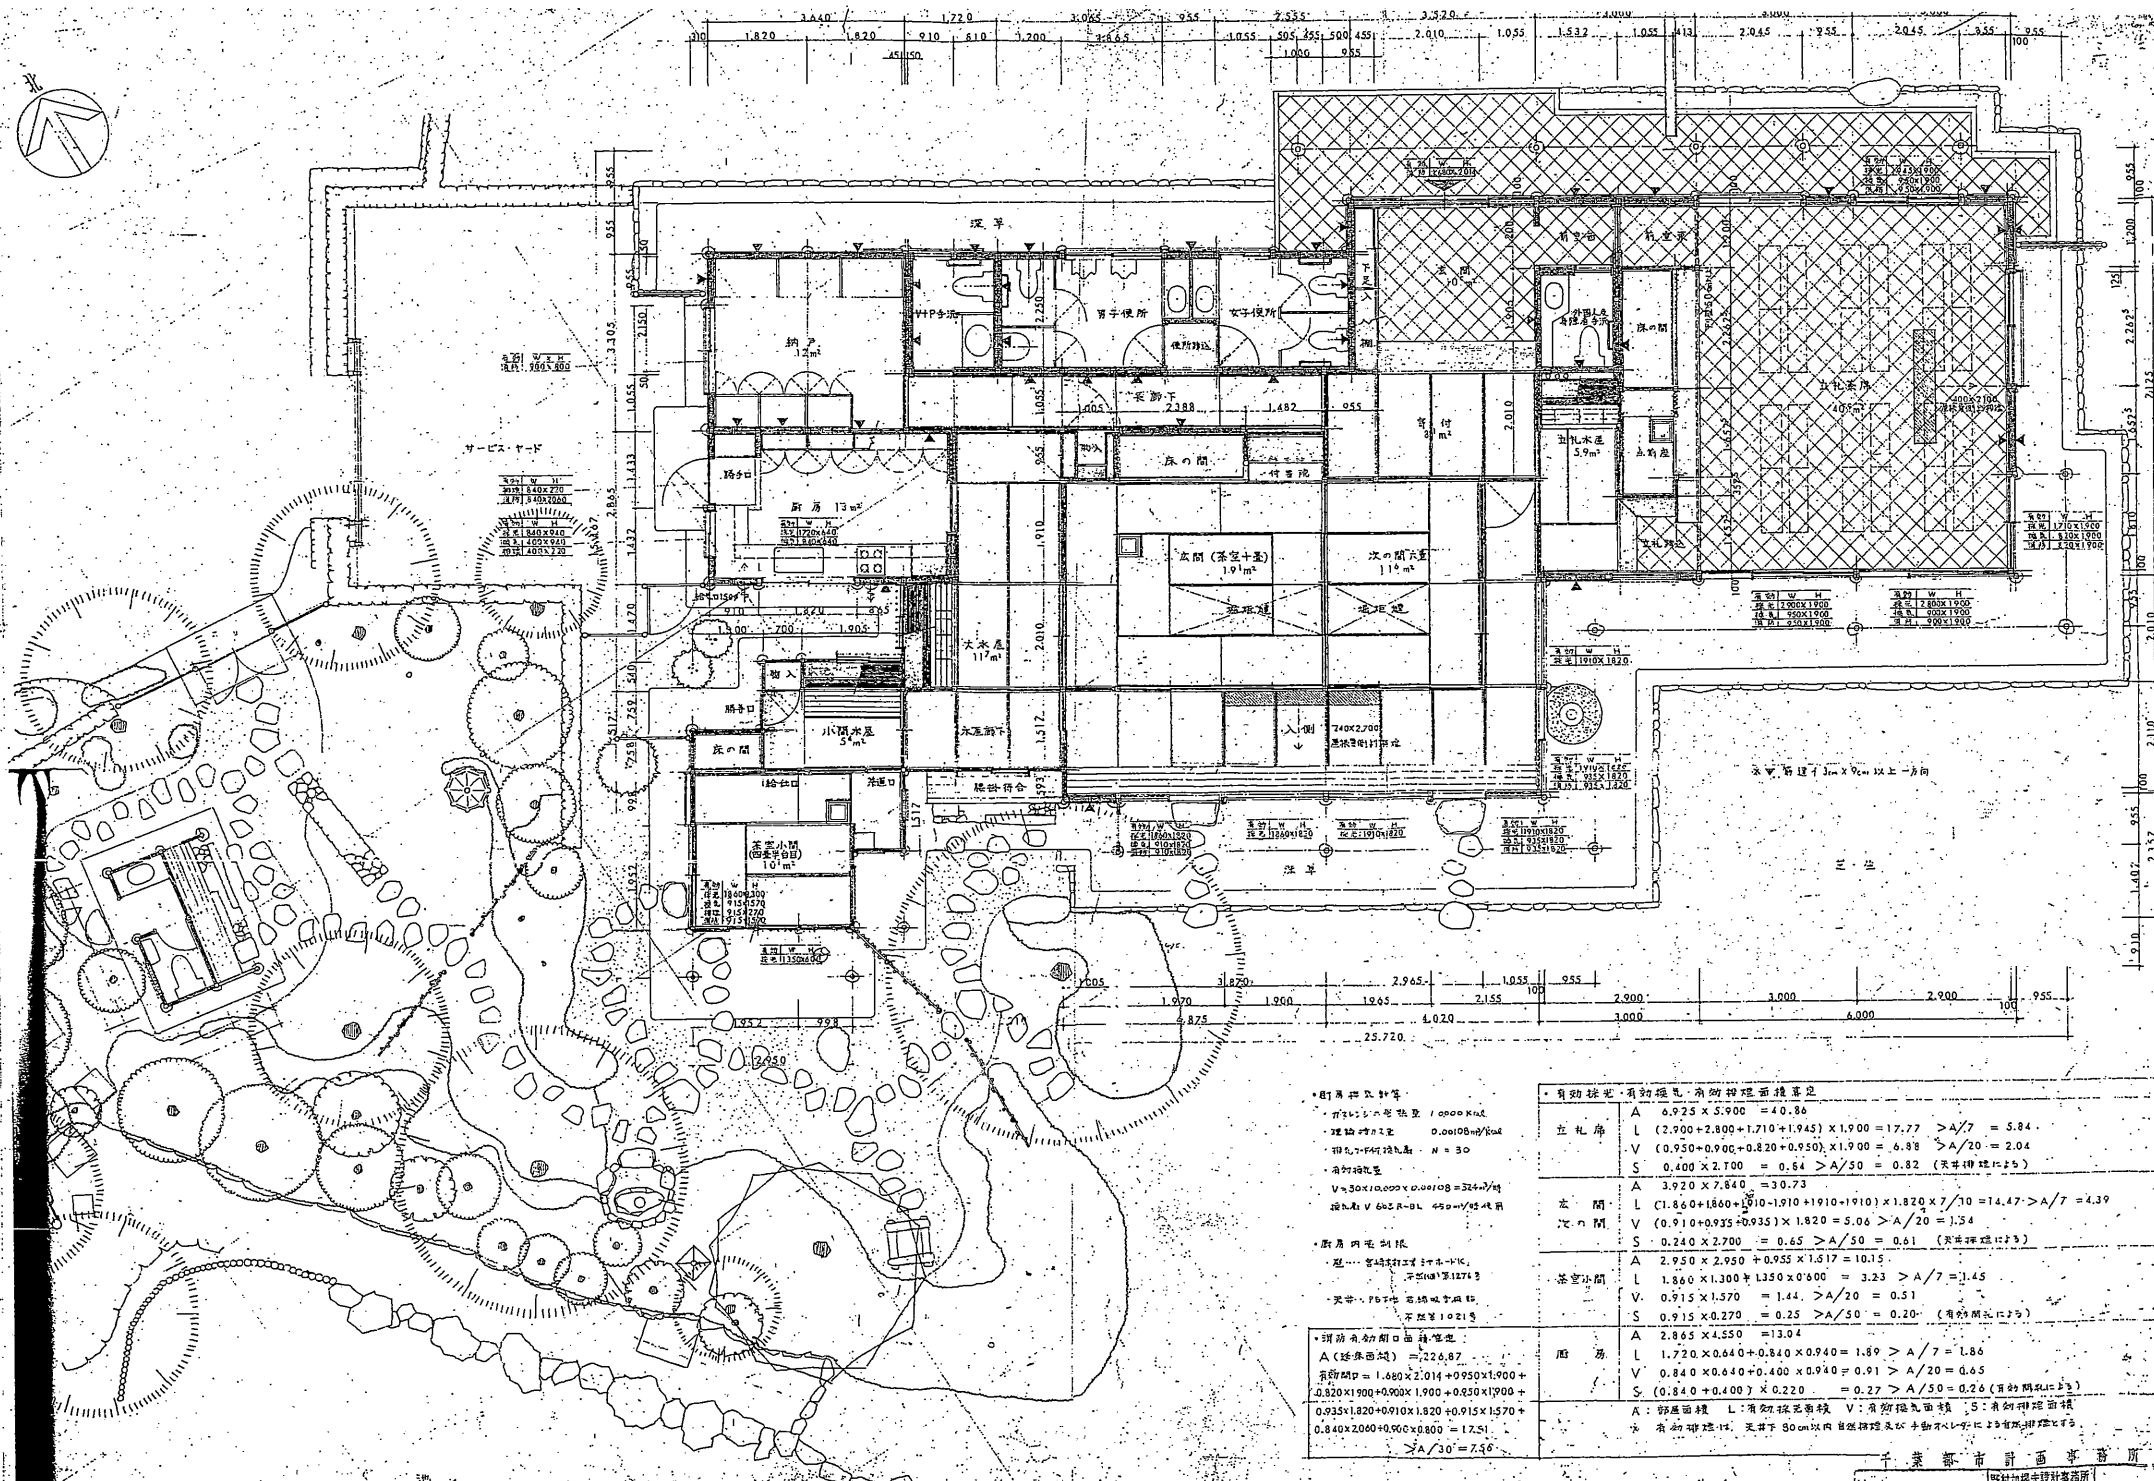

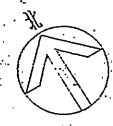




A (延床面積) = 226.87
有効開口 = 1.680 × 2.014 + 0.950 × 1.900 + 0.820 × 1.900 + 0.200 × 1.900 + 0.250 × 1.900 + 0.935 × 1.820 + 0.910 × 1.820 + 0.915 × 1.570 + 0.840 × 2.000 + 0.900 × 0.800 = 17.51
A/30 = 7.50















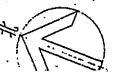






教室配置図

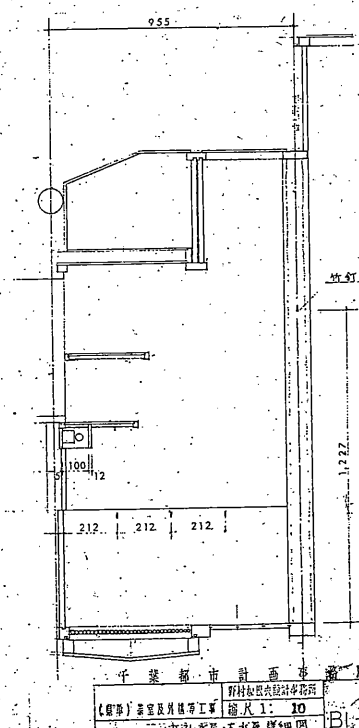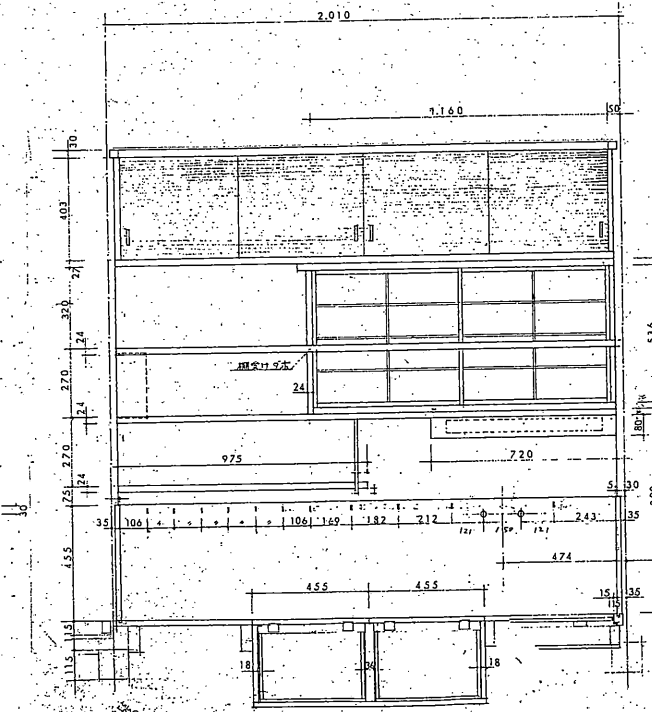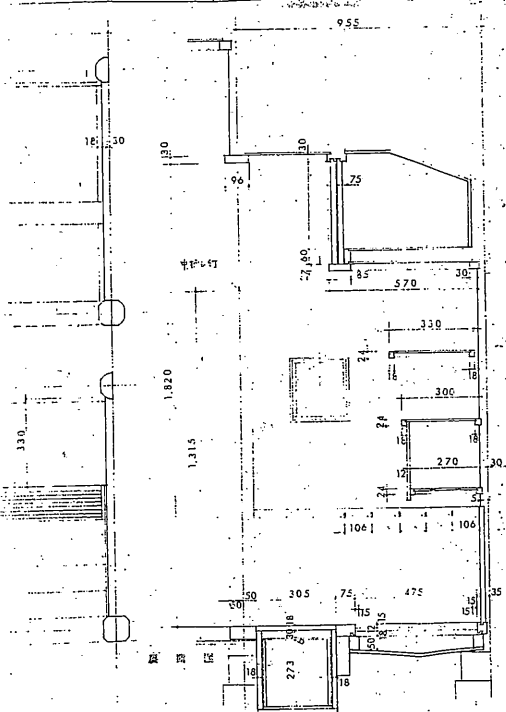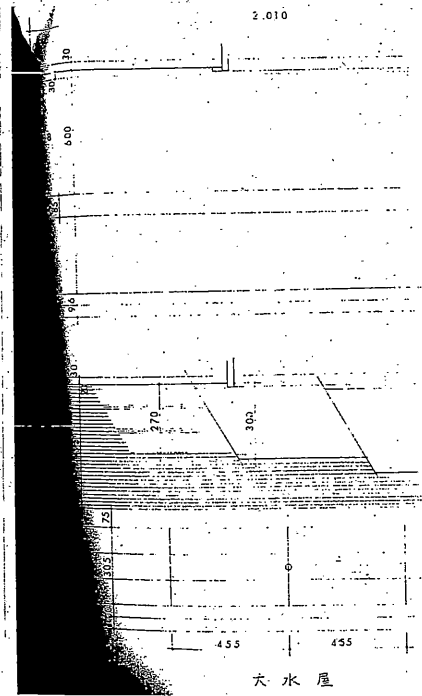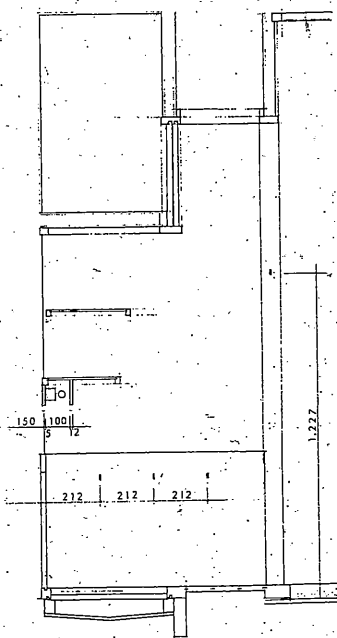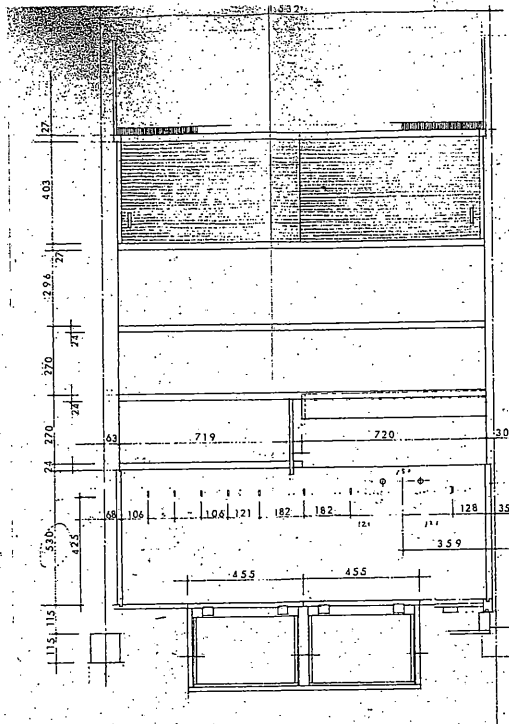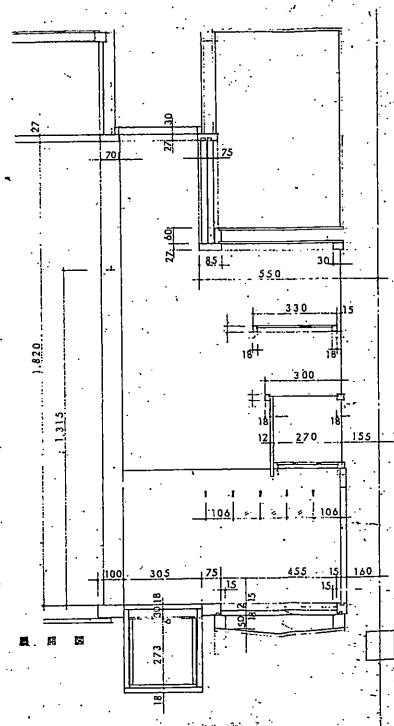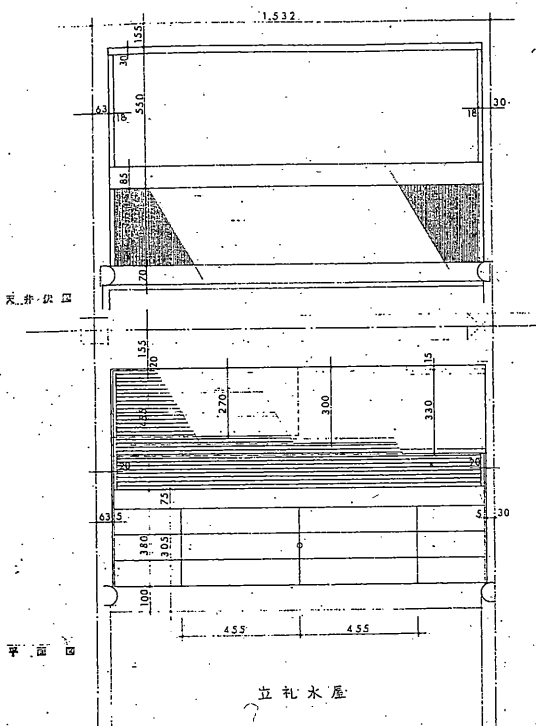

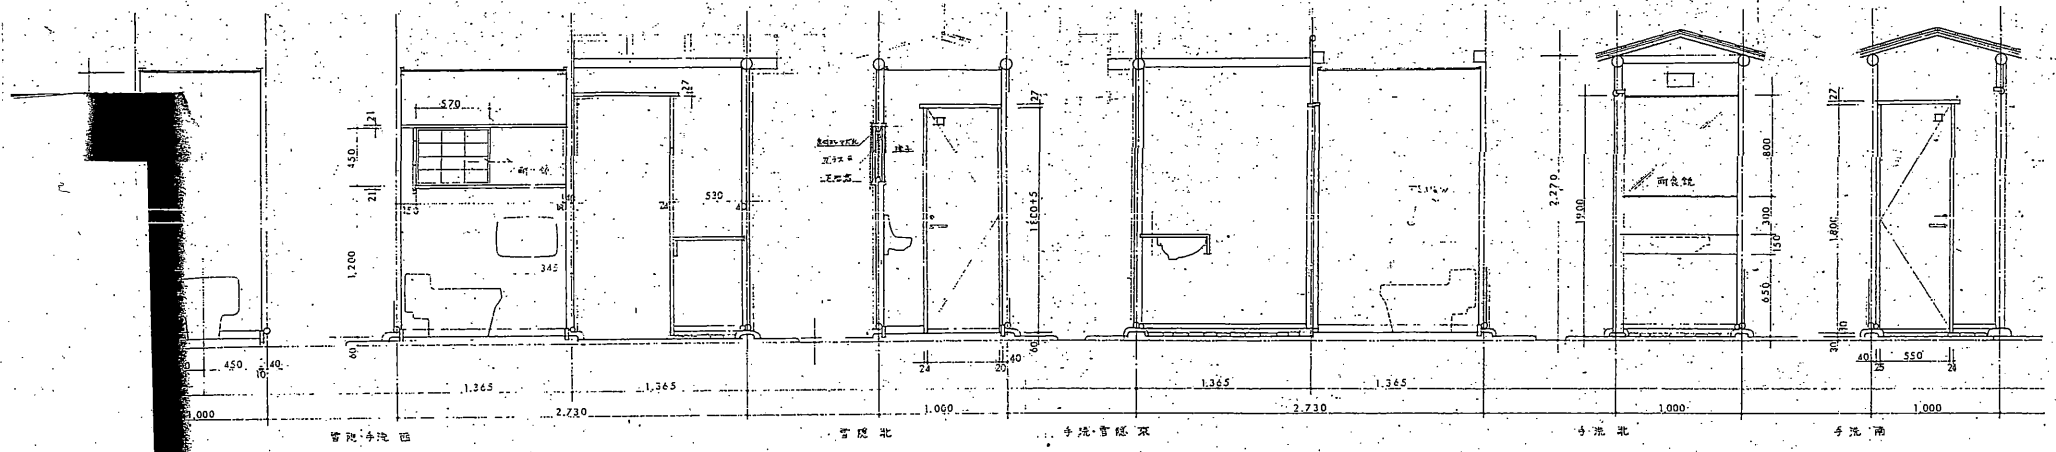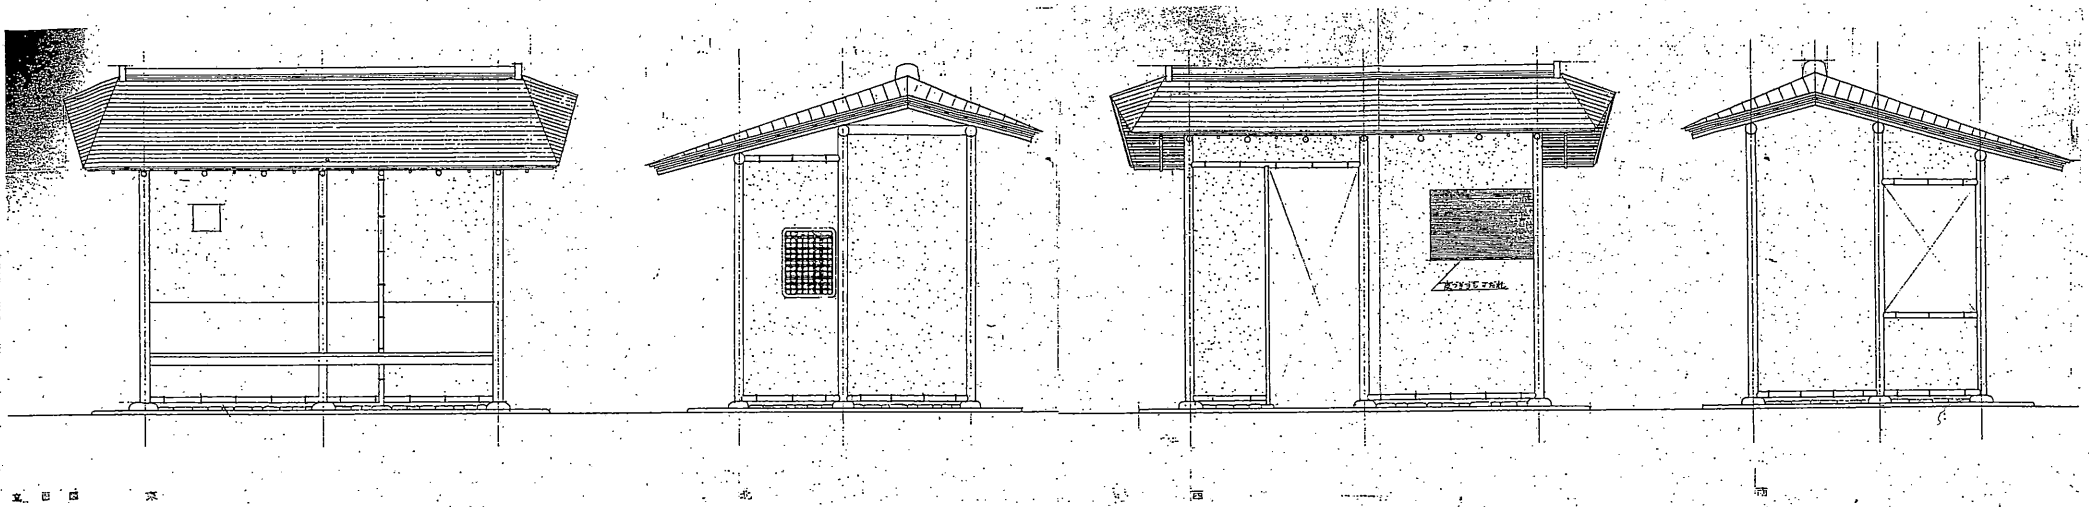

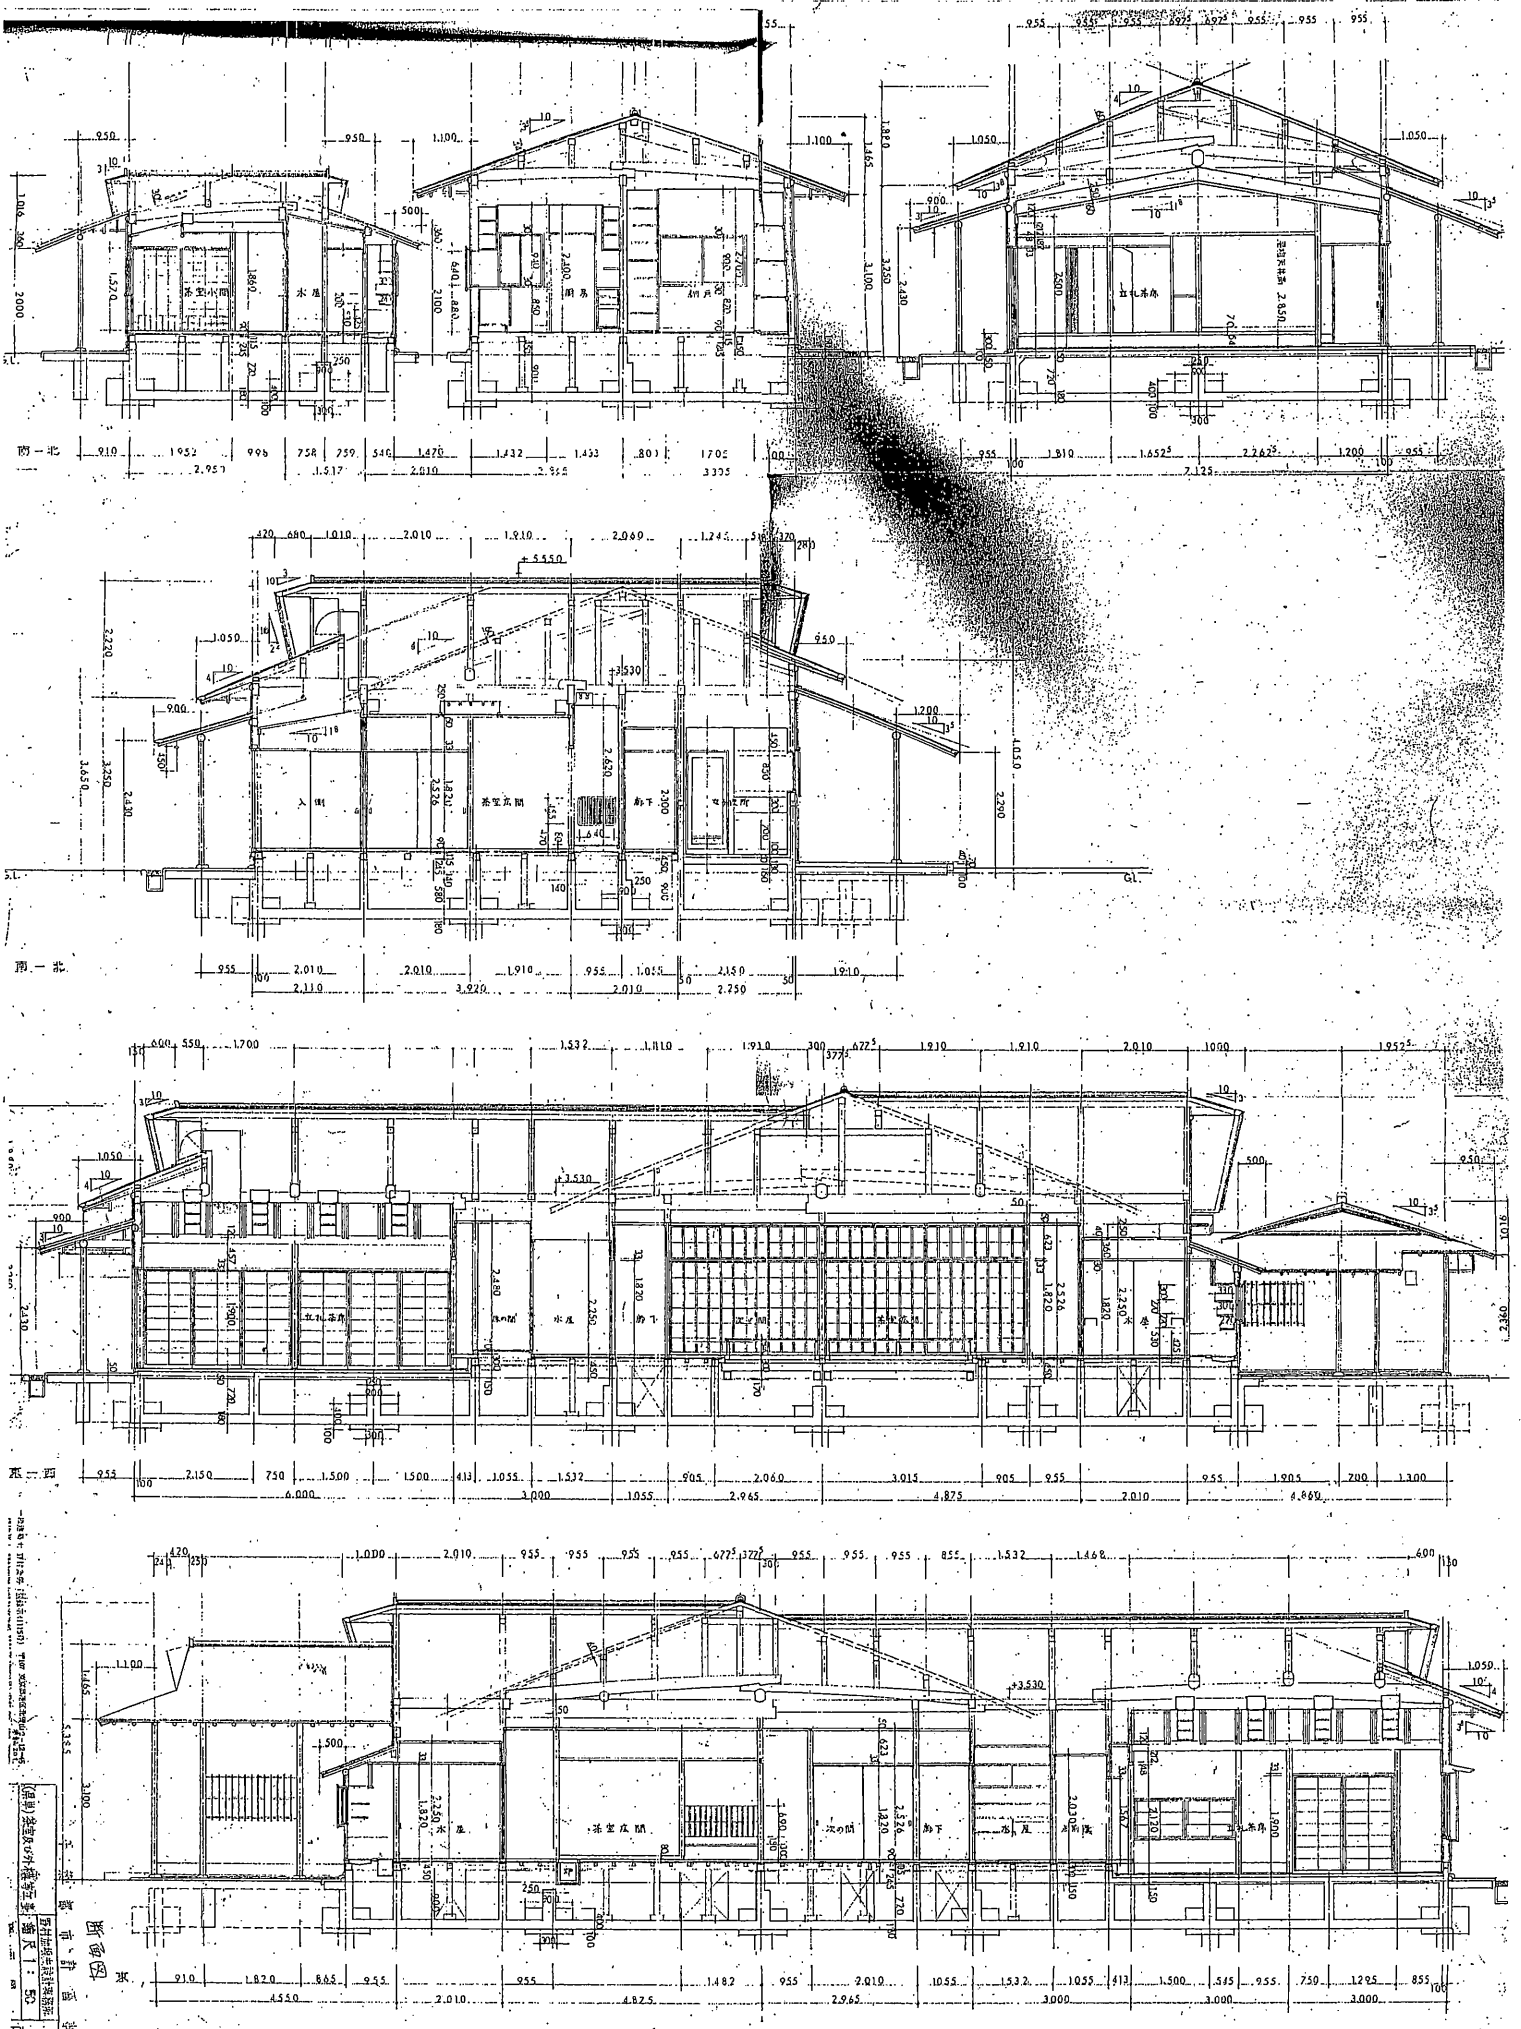

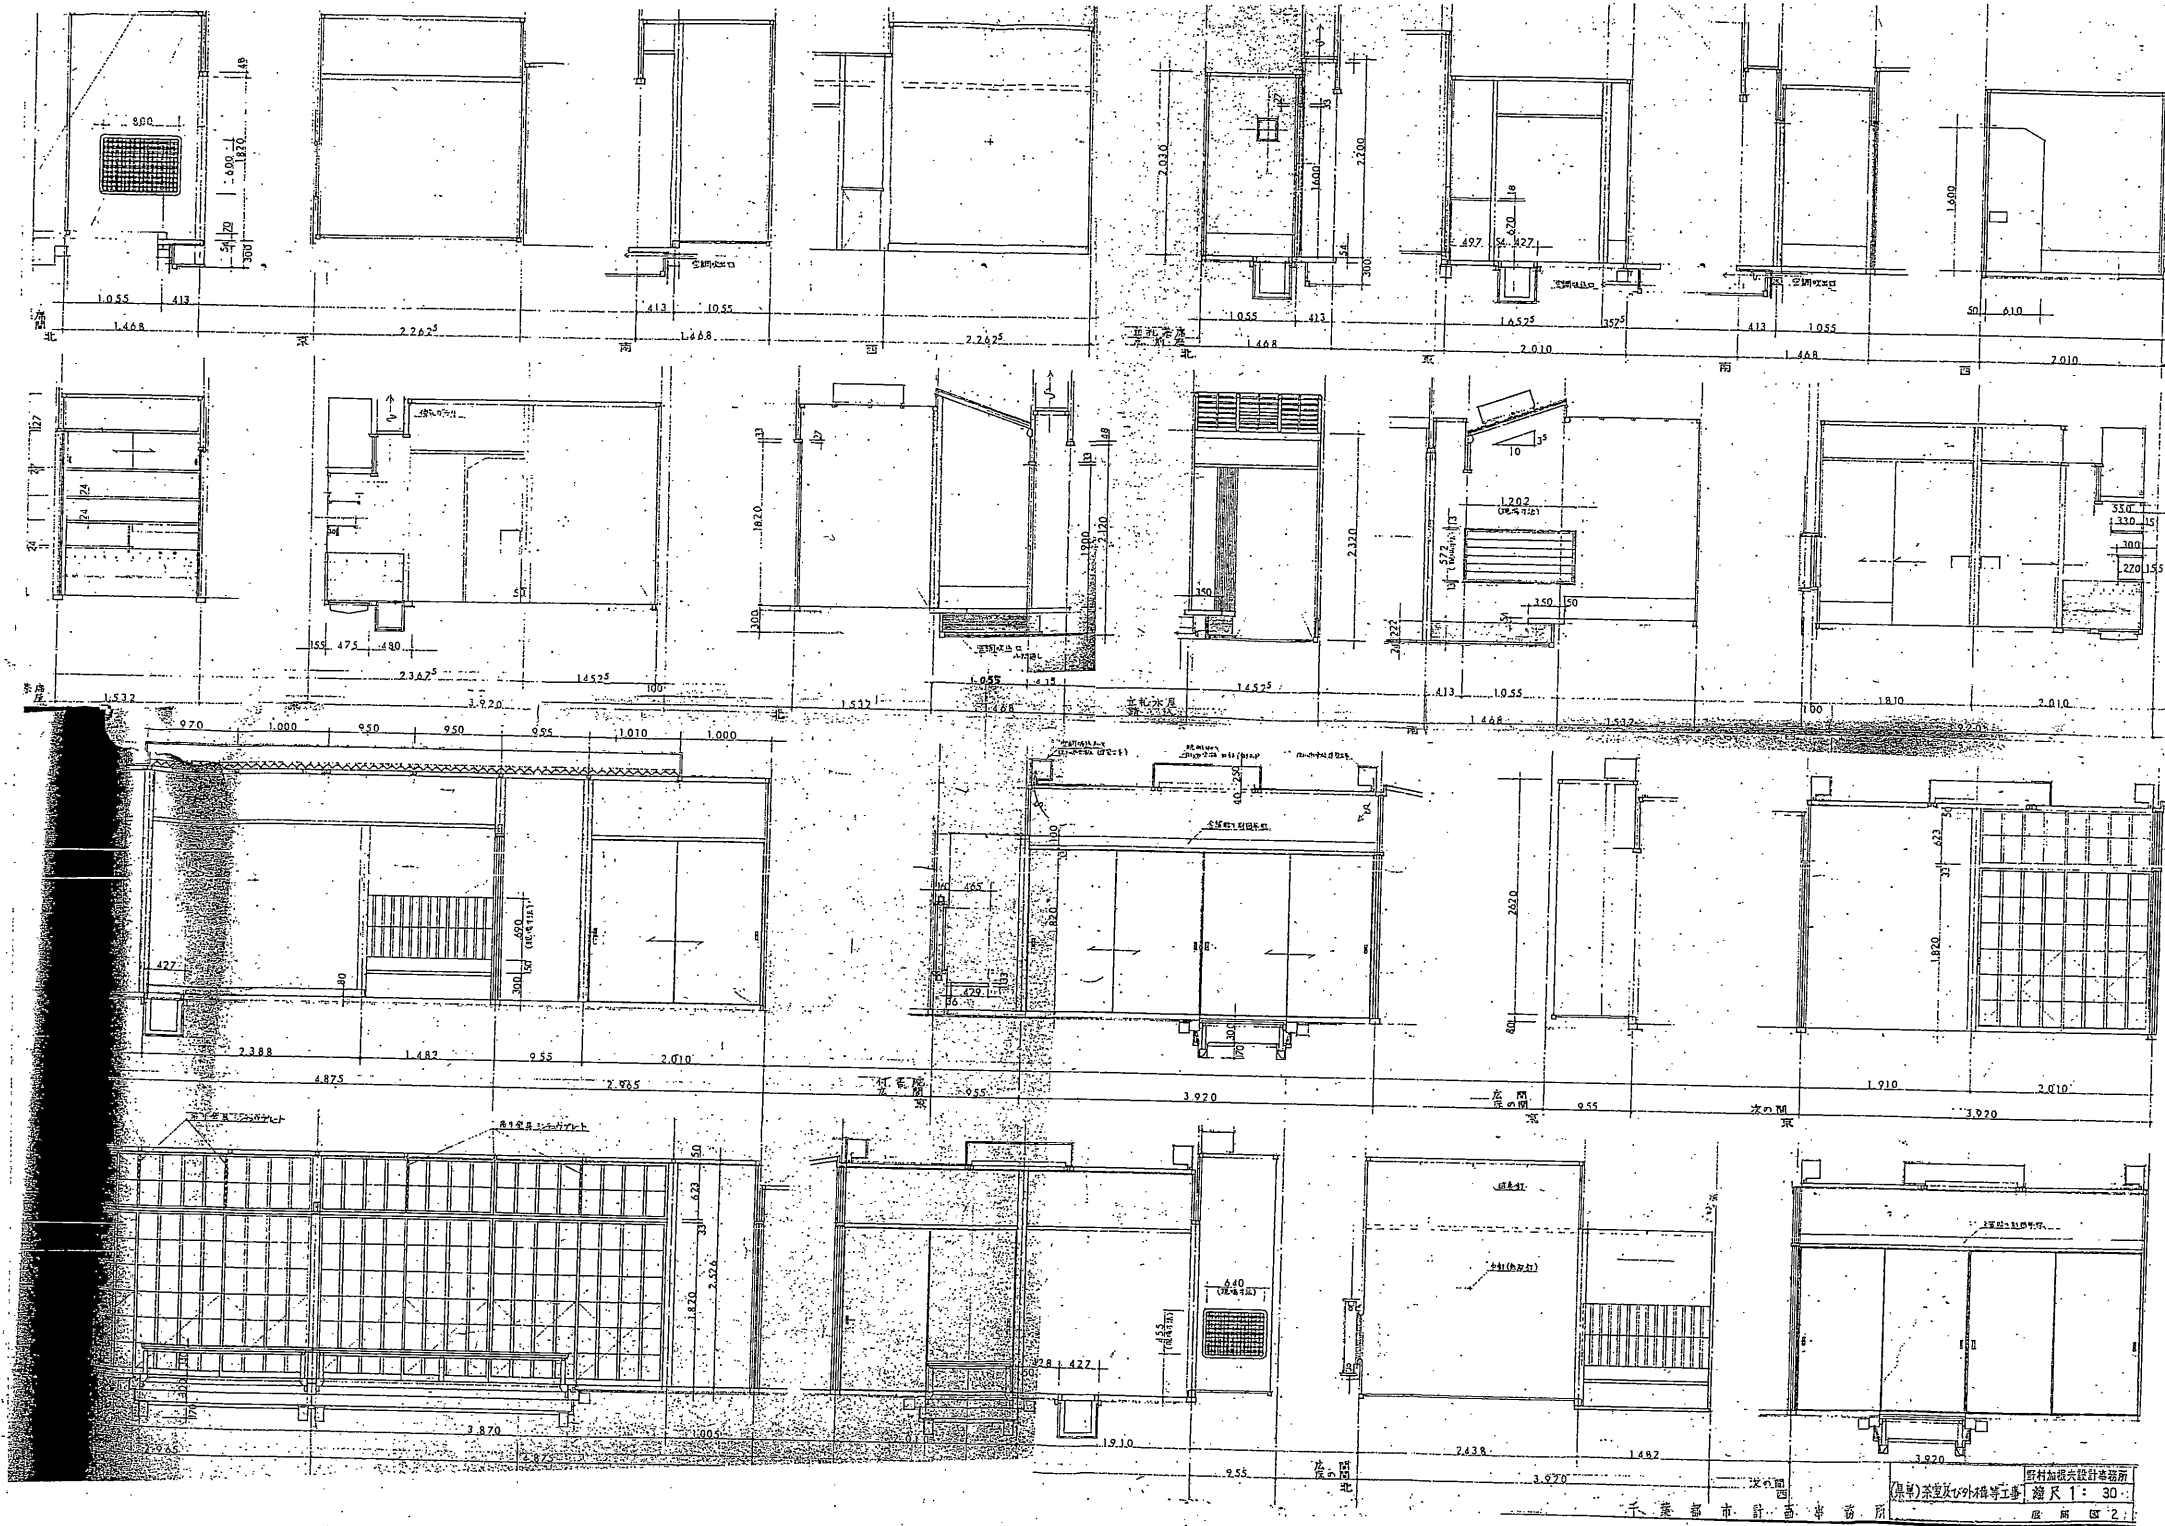

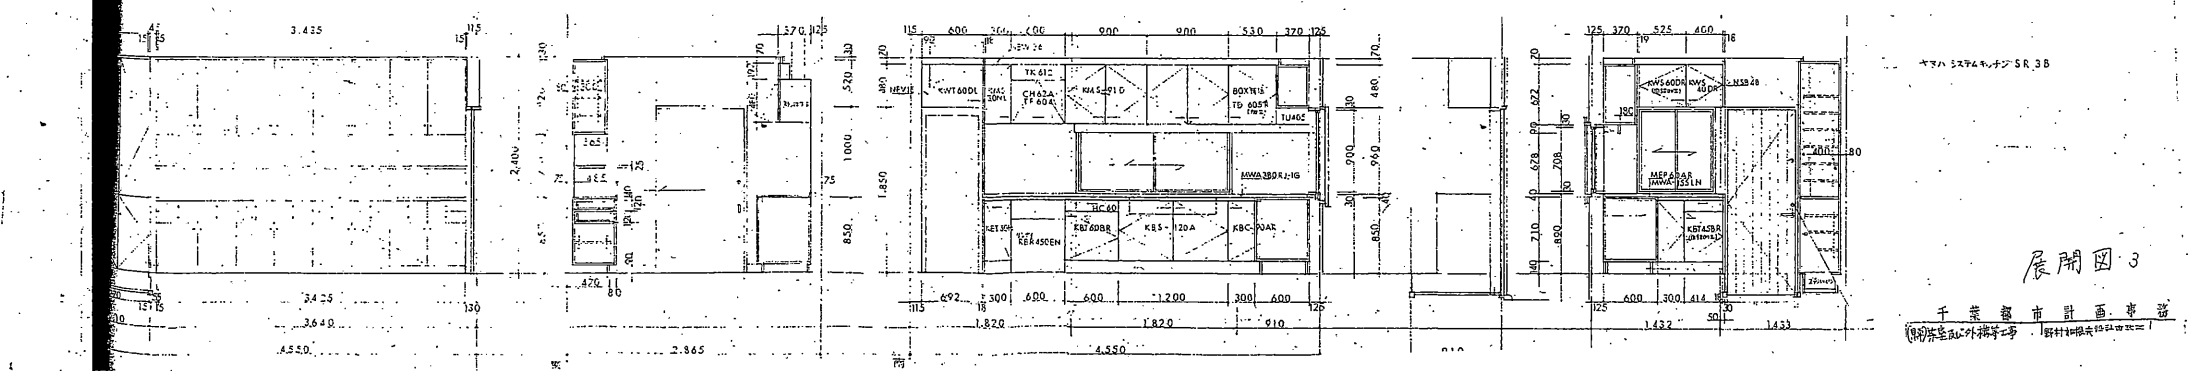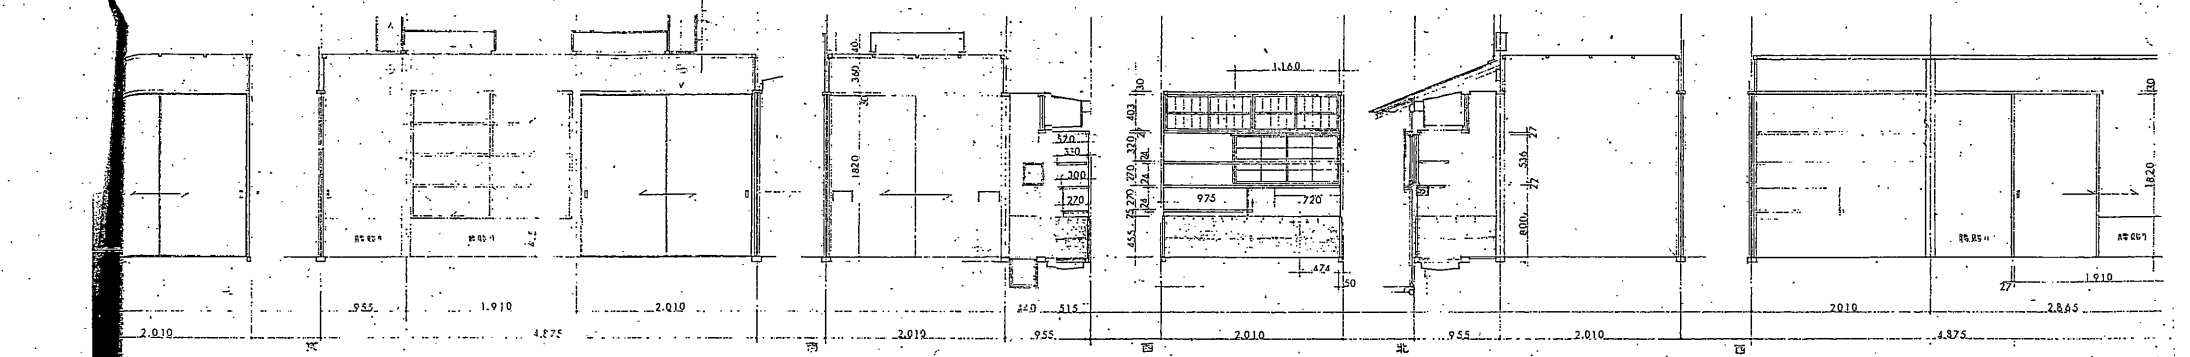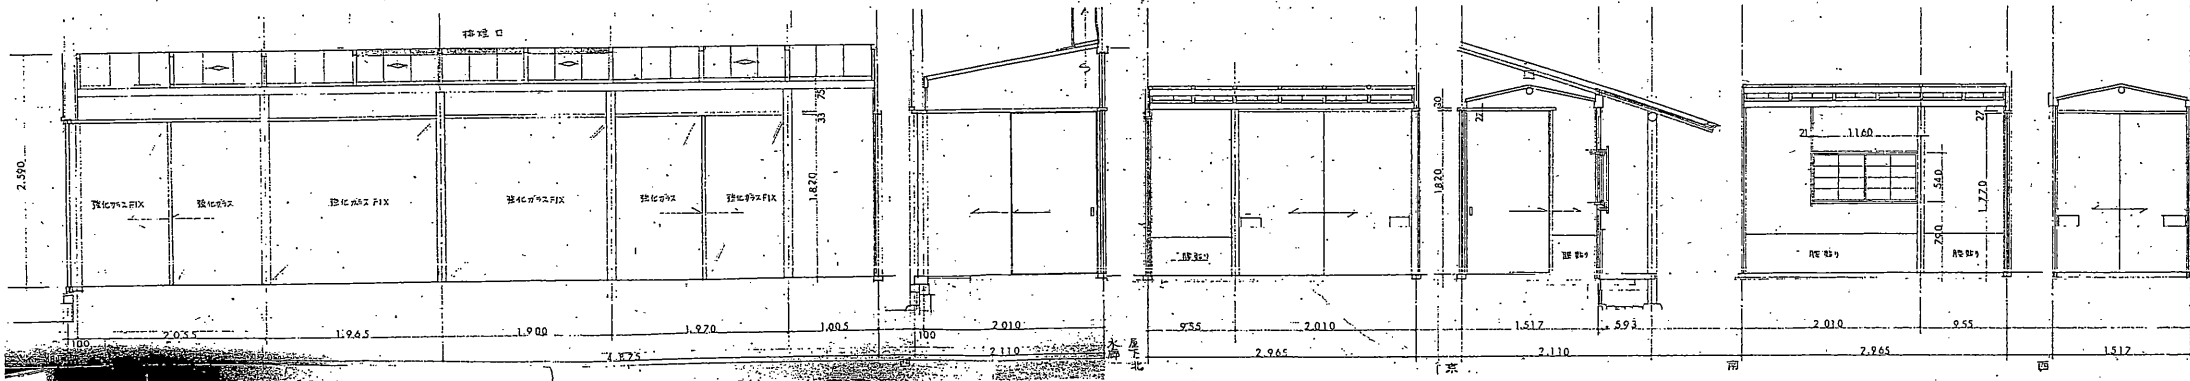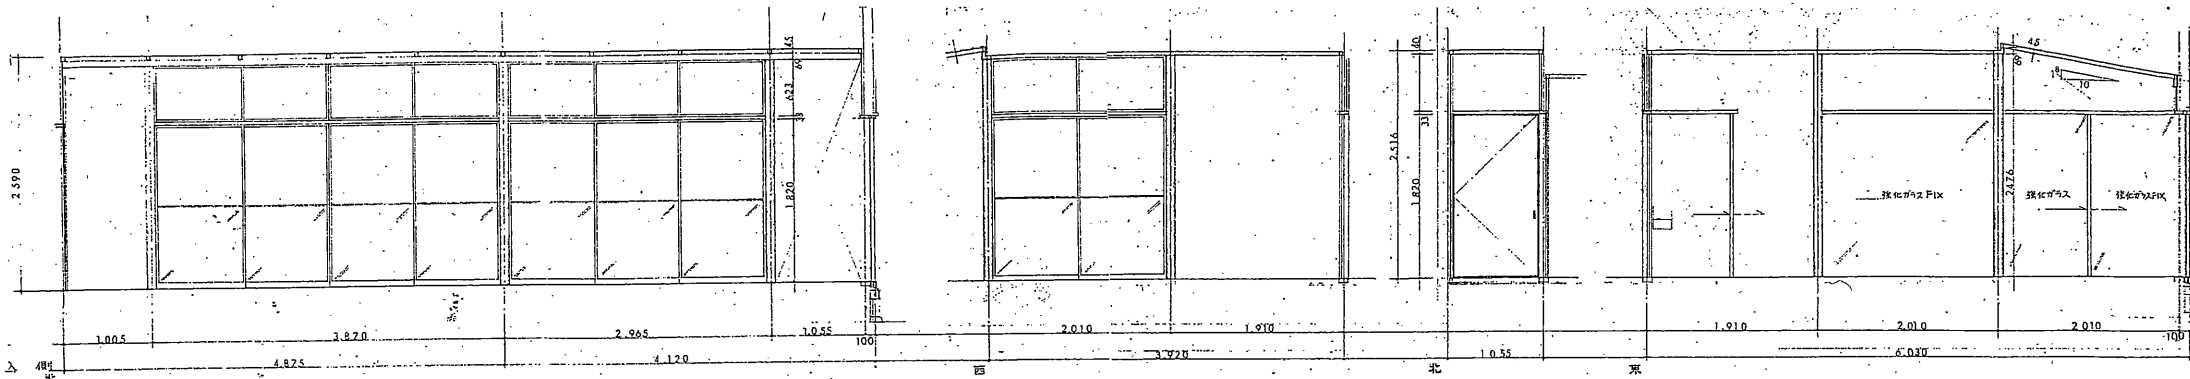


展開図 3

千葉都市計画事務所

